
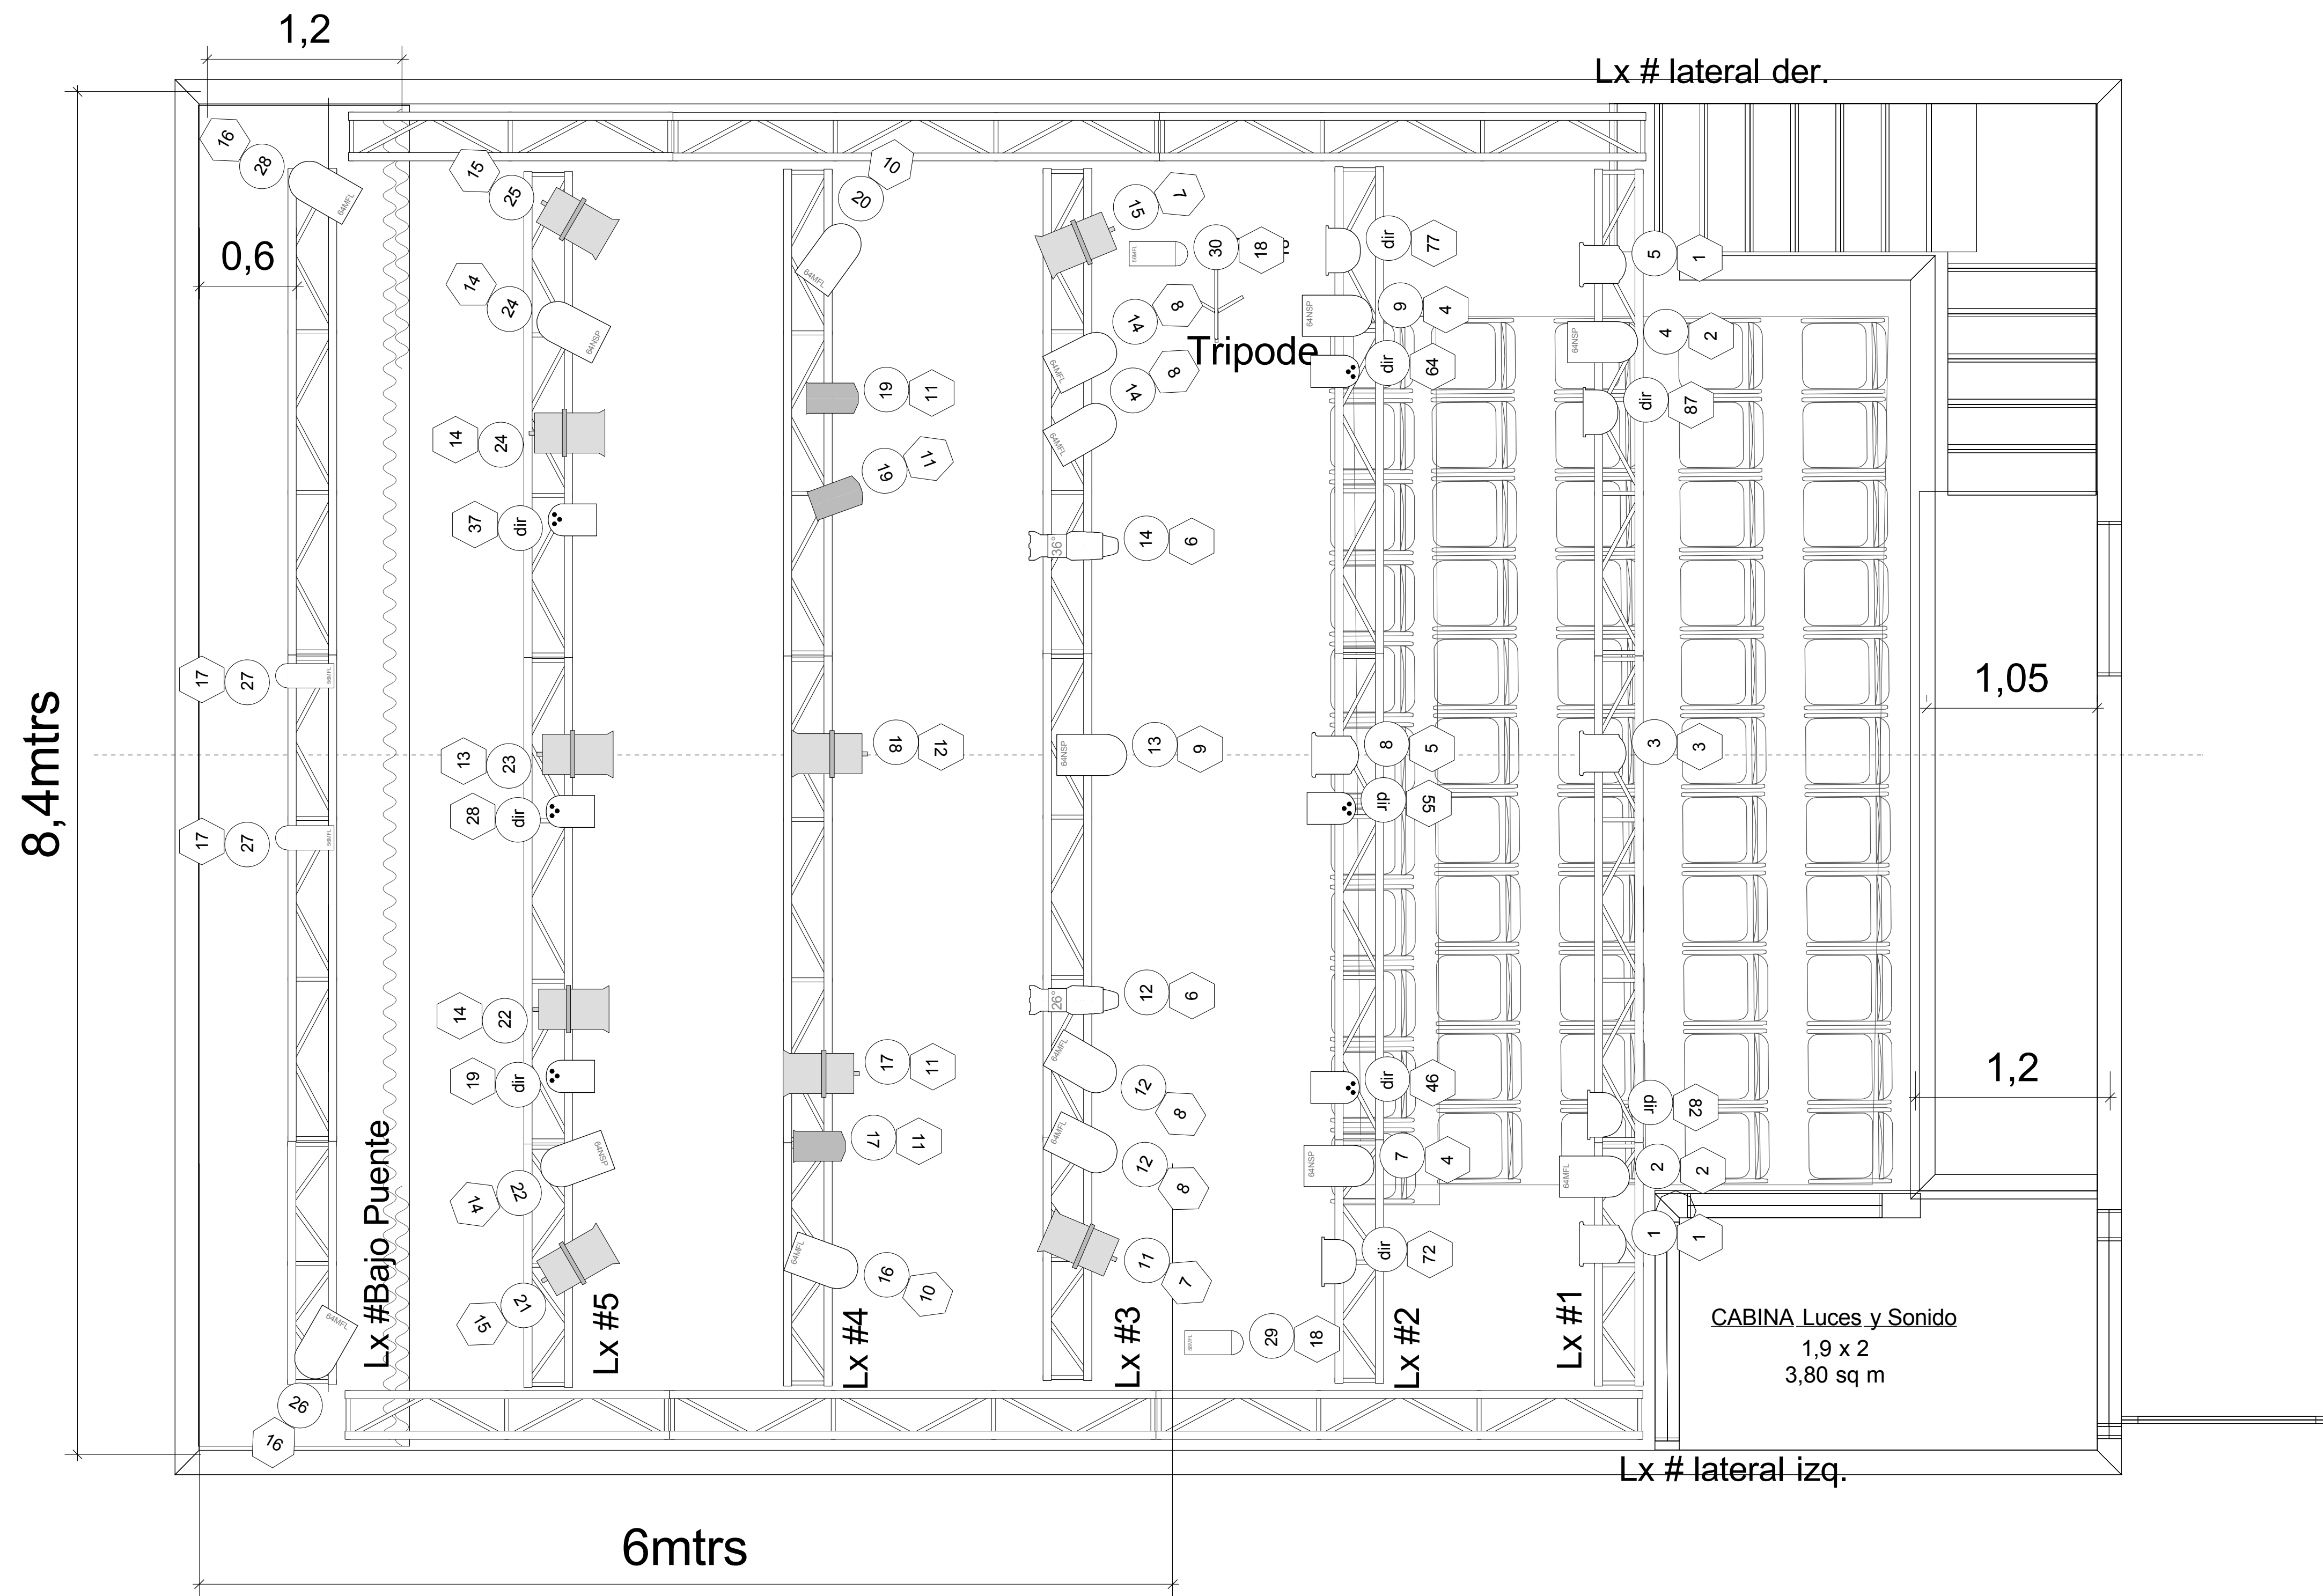






 
 


PLANTA DE ILUMINACION

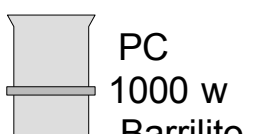


Instruments

-  PC
1000 w
-Barrilito-
-  PAR 64
NSP
-  Fresnell
-  PAR 56
MFL
-  KOLORTEC
Big Par5 - Leds
-  Plano
Convex
1kw
-  Light EL-120
Leds Blanco
-  PAR 64
MFL

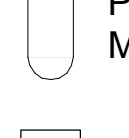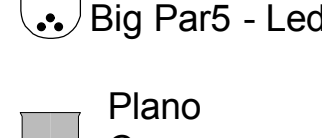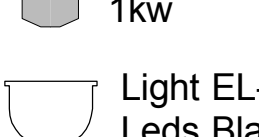

Legend

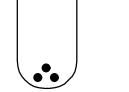- Color
-  Channel

Date: 2/9/20
Time: 2:55:26 p.m.
File name: EIX 2020.vwx

Esc. 1:25

